


NOTES:
 THIS DRAWING IS THE PROPERTY OF THE DESIGN ASSOCIATES INC. AND SHALL NOT BE COPIED OR USED IN ANY MANNER WITHOUT PRIOR PERMISSION.

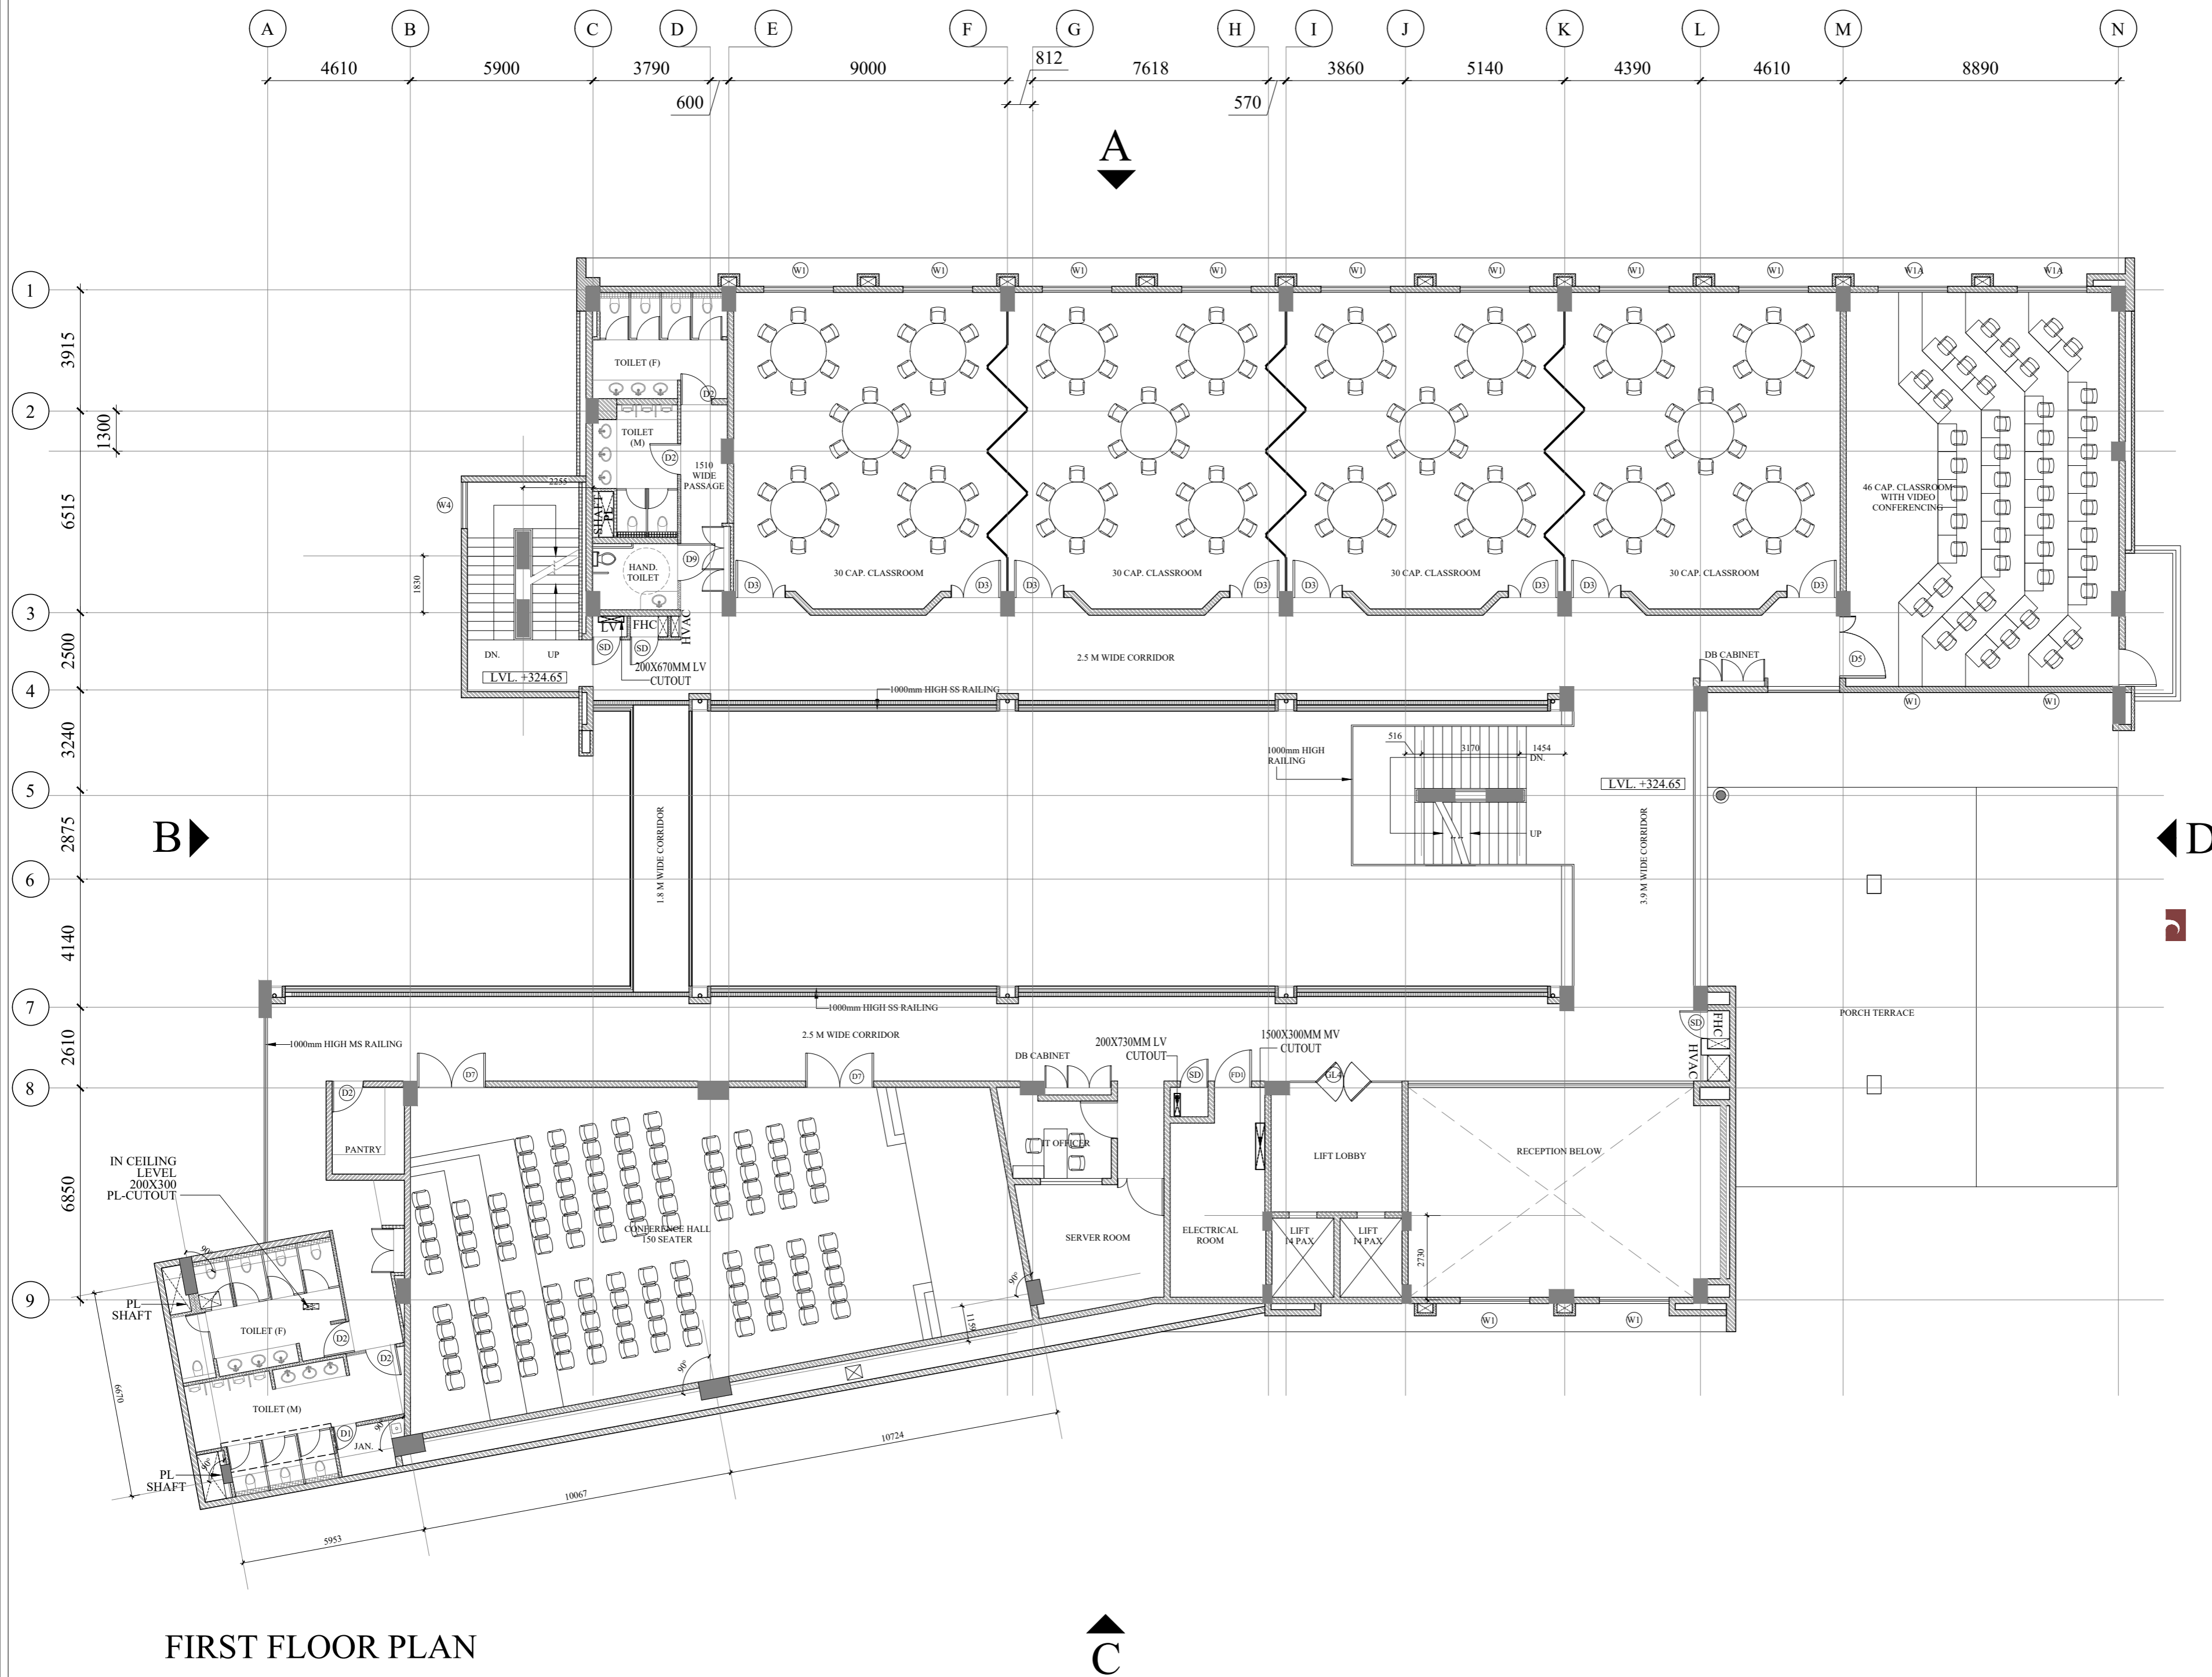

NOTES:
 1. ALL DIMENSIONS ARE IN MM.
 2. ALL DIMENSIONS ARE TO BE READ AND NOT MEASURED.
 3. ALL LEVELS ARE IN MM.
 4. GRID DIMENSIONS AND PLOT LINES ARE TO BE STRICTLY ADHERED TO.
 5. ALL LEVELS INCLUDING FLOOR LEVELS, CILL & LINTEL LEVELS, LANDING LEVELS, PARAPET HEIGHT/ LEVELS, LEVELS OF HORIZONTAL PROJECTION & BONDS INCLUDING ANY SURFACE FEATURES INDICATED IN THE DRAWINGS ARE TO BE STRICTLY ADHERED TO.

MARK	DATE	DESCRIPTION
R1	27.04.2022	Drawing updated as per structure

CLIENT-
 MINISTRY OF PUBLIC SERVICE,
 ADMINISTRATIVE & INSTITUTIONAL
 REFORMS

PMC AGENCY-
NBCC (INDIA) LIMITED
 (A Government of India Enterprise)

ASSOCIATE ARCHITECTS-
DESIGN ASSOCIATES INC.
 ARCHITECTS
 A - 163, Sector - 136,
 Noida - Greater Noida Expressway,
 Noida, Uttar Pradesh 201301 (India)
 Email: akshay.tiwari@designassociates.in

STRUCTURE CONSULTANT-
 CE CON ENGG, NEW DELHI (INDIA)

MEP CONSULTANT-
 DESIGN CENTER CONSULTING ENGINEERS,
 GHAZIABAD, UTTAR PRADESH (INDIA)

PROJECT-
**NEW CIVIL SERVICE COLLEGE,
 MAURITIUS**

DRAWING TITLE-
**ACADEMIC BLOCK
 FIRST FLOOR FURNITURE
 LAYOUT PLAN**

DRAWING PURPOSE-
WORKING DRAWING

JOB NO. - D-1074	DWG. REF. NO. - -----	DATE- 03.08.2020
SCALE- 1:100	REVISION- R1	DATE OF ISSUE- 26.04.2022

DWG. NO.-
 NCSC/WD/AR/ACAD/152

	SHEET SIZE- A1	SHEET NO.- 01/01
	DRAWN BY- TARUN	CHECKED BY- DEBOMALYO

FIRST FLOOR PLAN